


Concrete Rough Opening

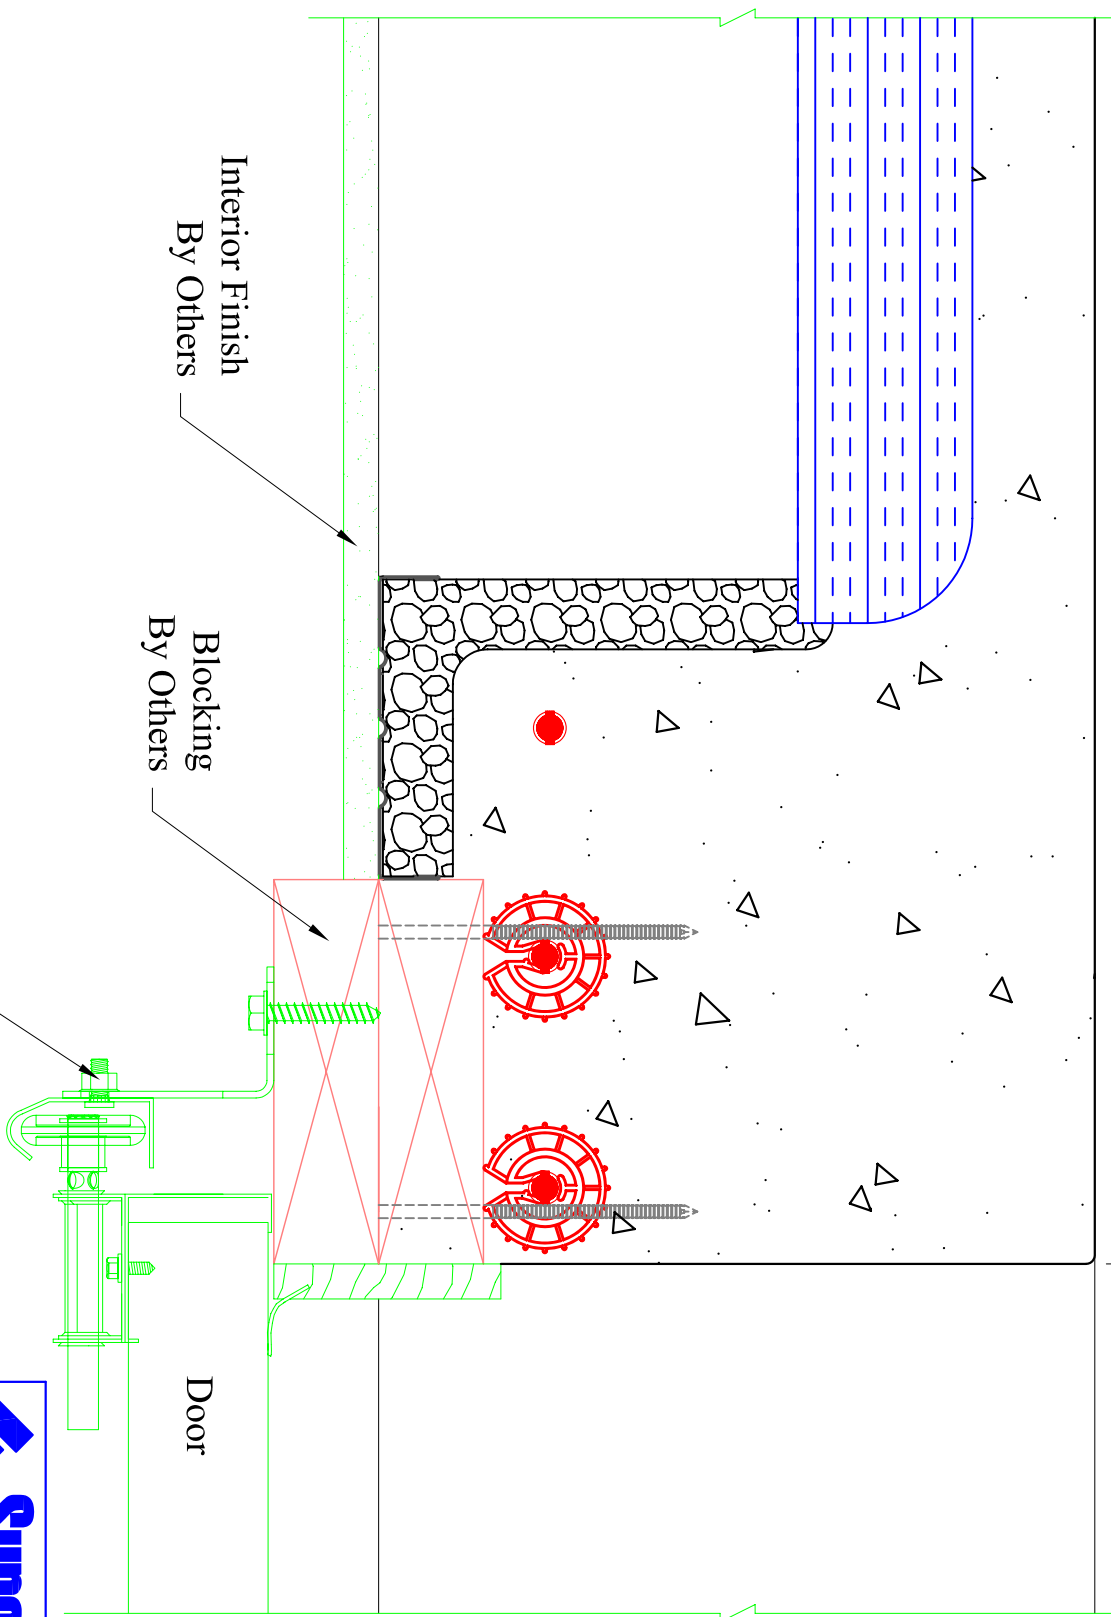

Interior Finish
By Others

Blocking
By Others

Door, Trim, and
Weatherstrip By Others

Door



©2007 Superior Walls of America, Ltd.

NAME	DATE	PRODUCT LINE:	DESCRIPTION: Xi Garage Door Jamb (Minimal Trim)	
NJEI	5/10/07	Xi	SIZE	REVISION
COMMENTS:			A	DP0064
DRAWING BY:			DRAWING SCALE: 3/8" = 1"	PLOT SCALE: 1:2-2/3
DRAWING NO / PART NO:			SHEET: 1 of 1	