


**FIGURE 1 ISOMETRIC SECTION A A**



**FIGURE 1**

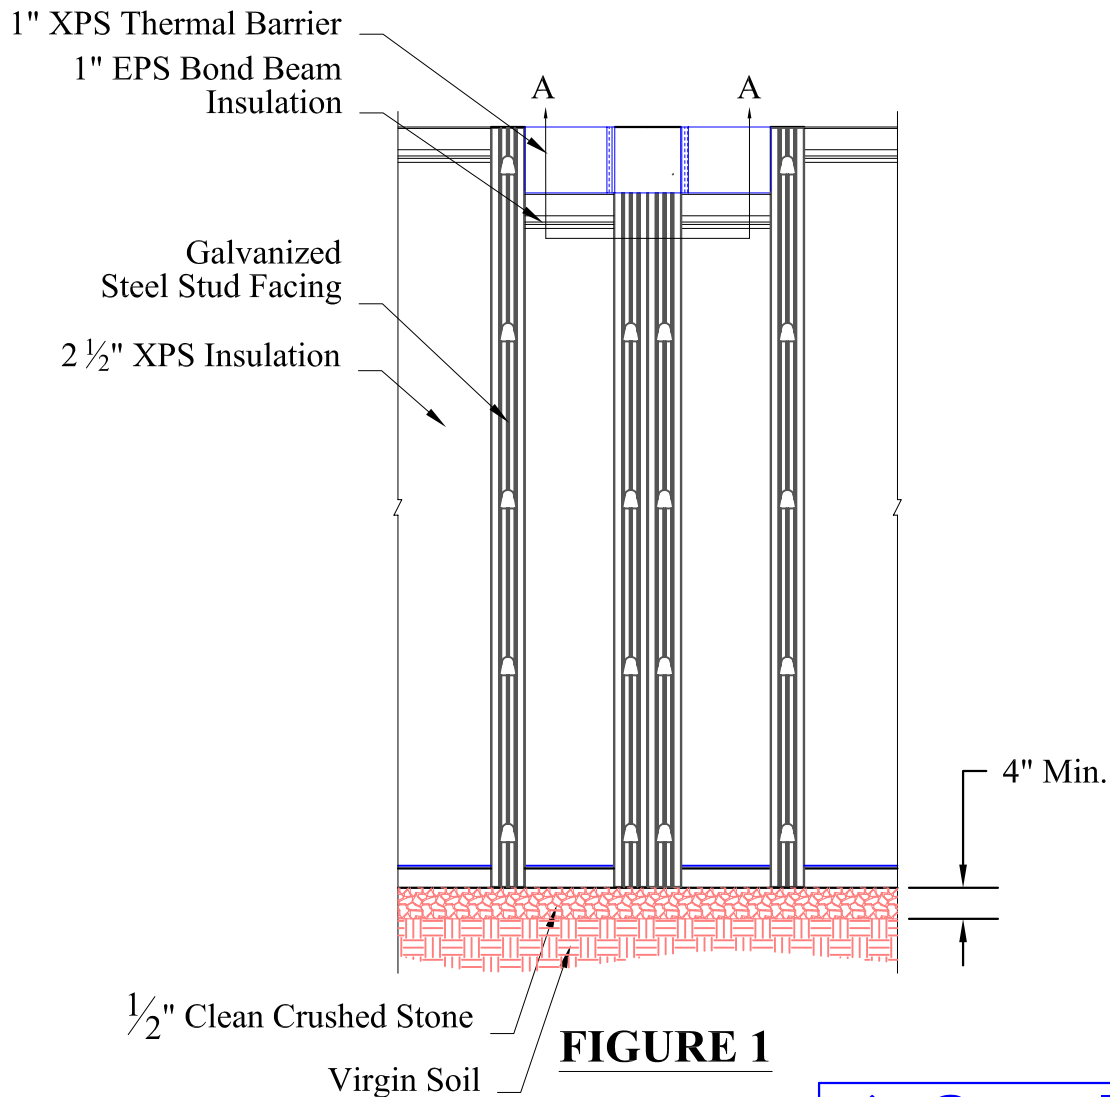

937 East Earl Road, New Holland, PA 17557  
Phone: 800-452-9255 / Fax: 717-351-9263

	NAME	DATE	PRODUCT LINE: Xi	
DRAWING BY:	NJEI	06/04/07	DESCRIPTION: Xi Beam Pocket Interior Elevation	
COMMENTS:	SIZE	DWG NO / PART NO:	REVISION	
	A	DP0076	-	
	DRAWING SCALE: 0'-1/2"=1'-0"	PLOT SCALE: 1:24	SHEET: 1 of 1	